


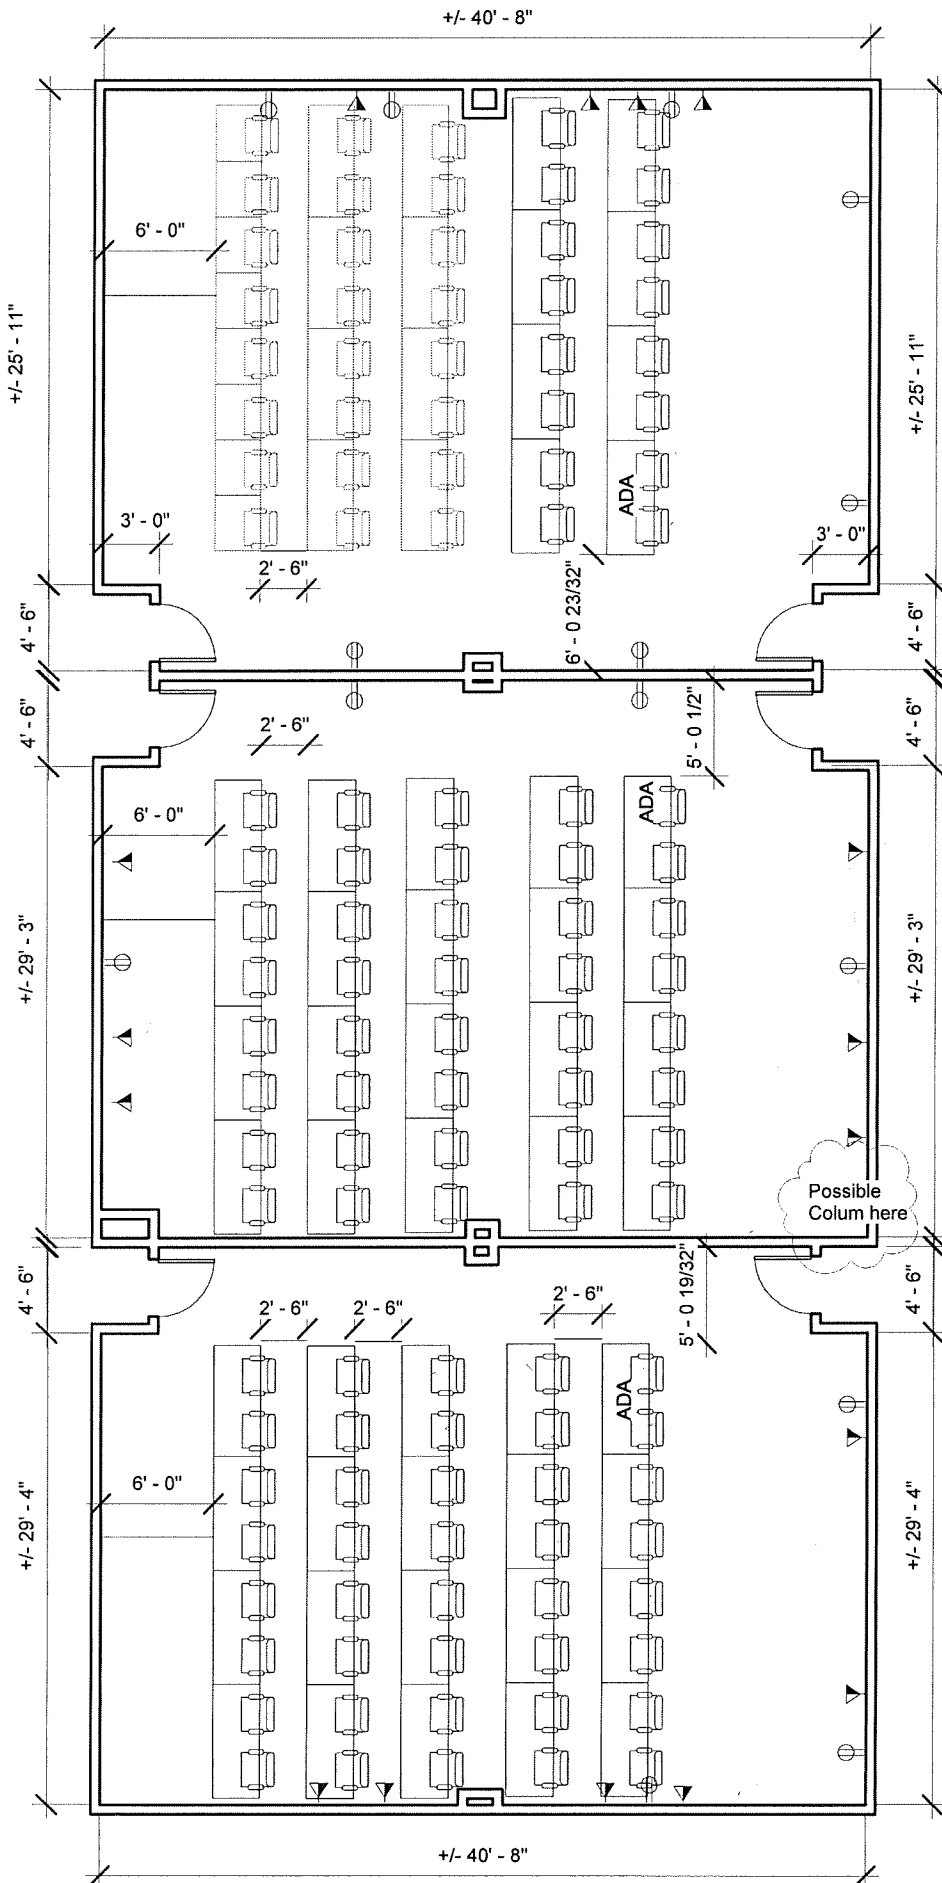

Room 324

40 Seats Total

24 existing seats (red)

16 new seats

17 existing tables (red)

8 new tables (30 x 72)

Room 322

40 Seats total

20 new tables (30 x 72)

Room 316

40 Seats total

20 new tables (30 x 72)

2/5/14